


DURHAM ELEMENTARY SCHOOL




- Relocate main office to front of school
- Create internal hallway for access to gym
- Replace cafeteria tiles
- Install Security Cameras
- Address mounting issue with HVAC unit
- Interior door locks that can be locked from inside the classroom
- Keycard locks for all exterior doors
- HVAC Improvements
- Roof replacement/improvements
- New and replacement technology and curriculum

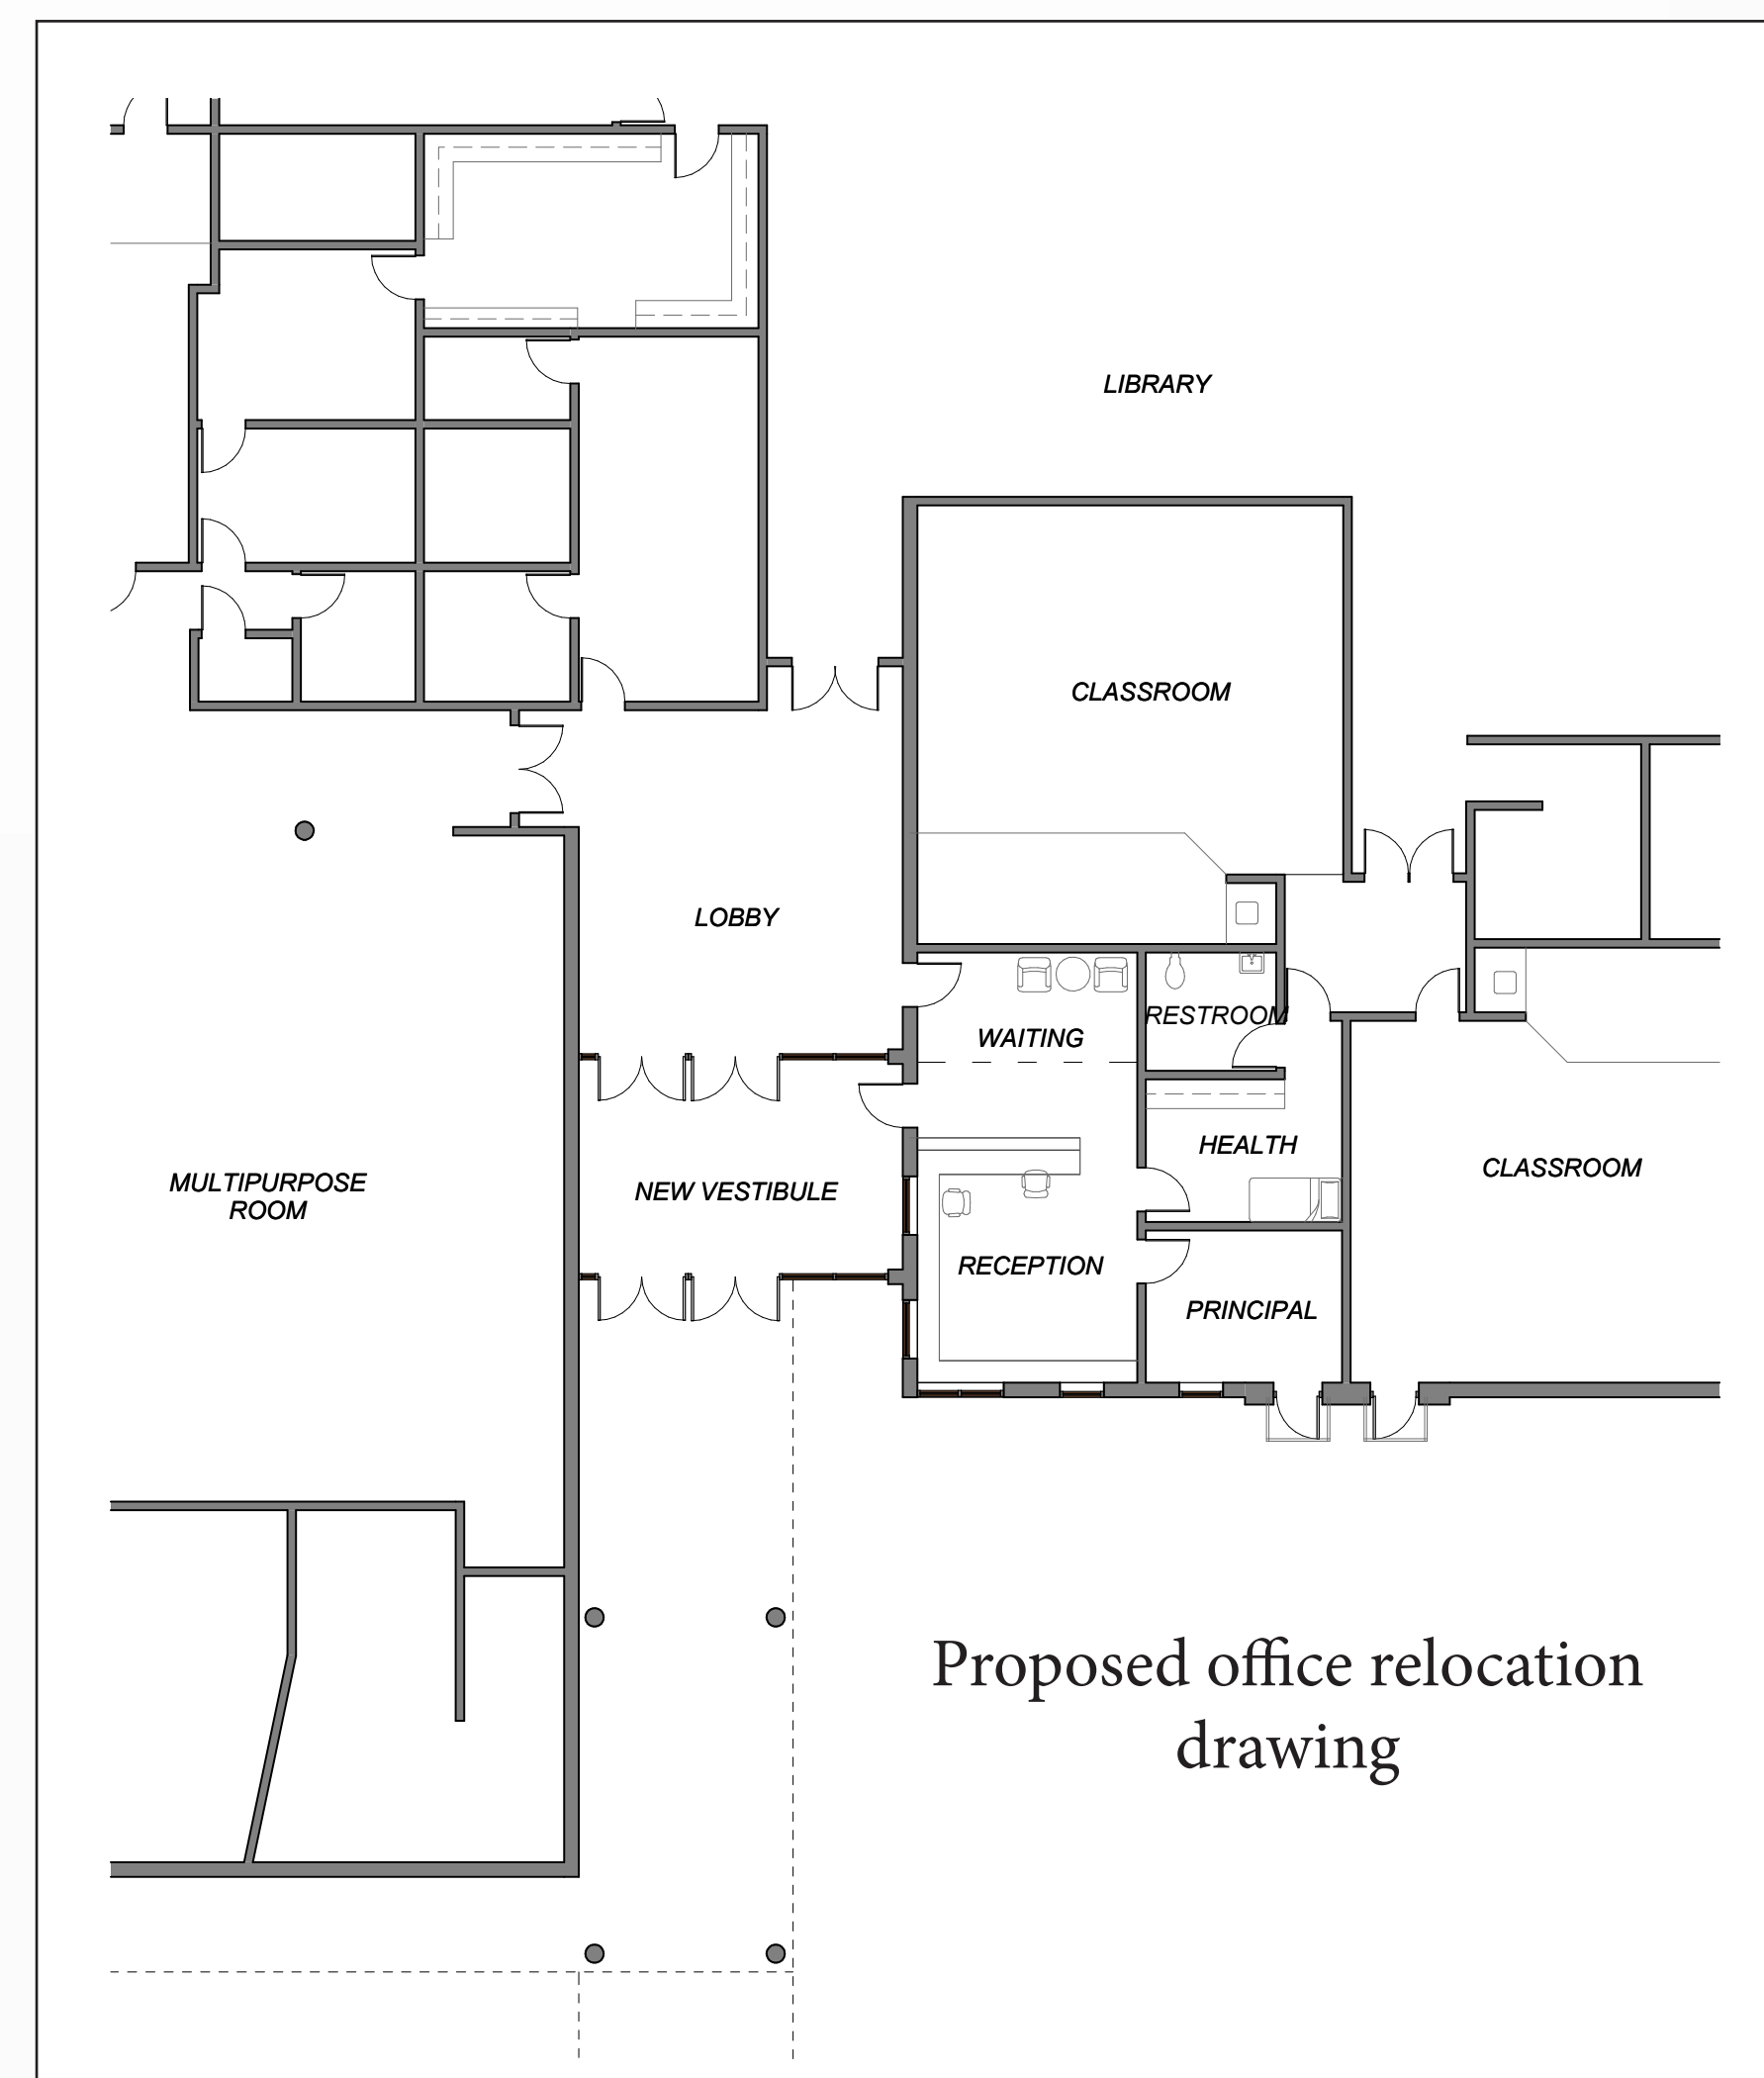

TIGARD HIGH SCHOOL

- Complete the master plan renovation including:
- Build new two-story classroom wing and expand "Commons"/lunchroom;
 - Rebuild technology, art and CE2 classrooms;
 - Rebuild small gym, boys and girls locker rooms, weight room and construct new multi-purpose P.E. space, turf girls softball field.

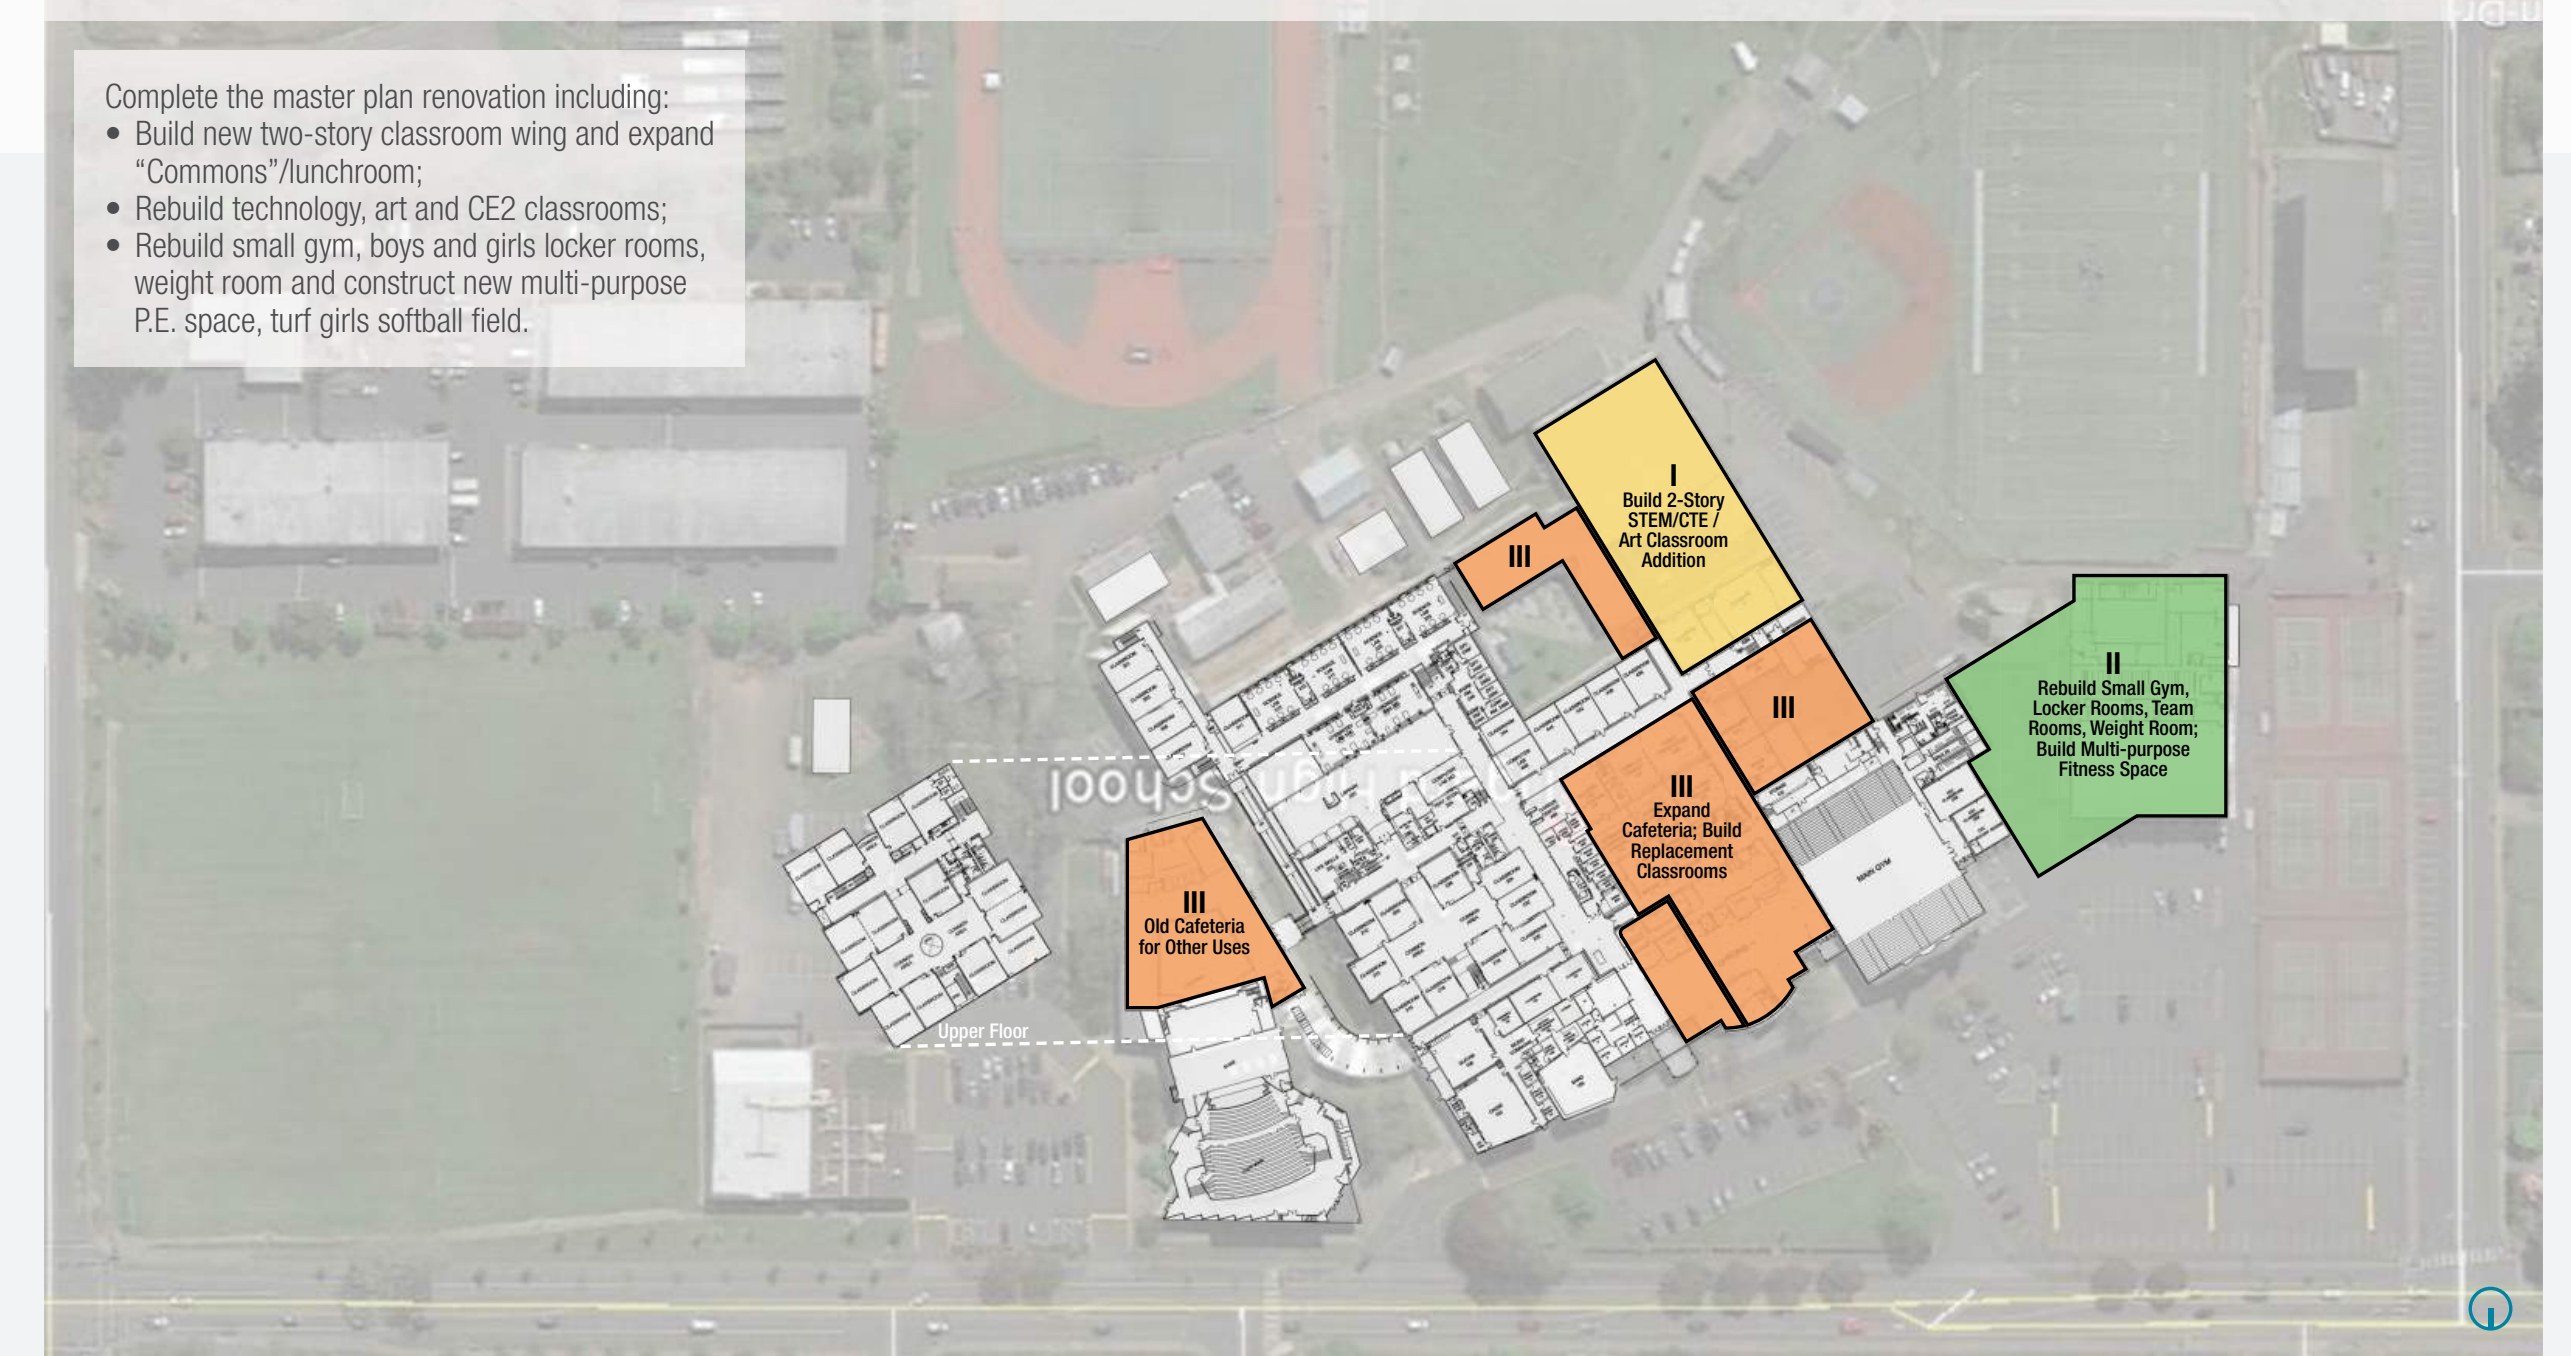


TIGARD-TUALATIN SCHOOL DISTRICT FACILITY PLANNING 2016



TWALITY MIDDLE SCHOOL

- Substantial Rebuild;
- Retain commons/lunchroom, gym, multi-purpose room portion of building.

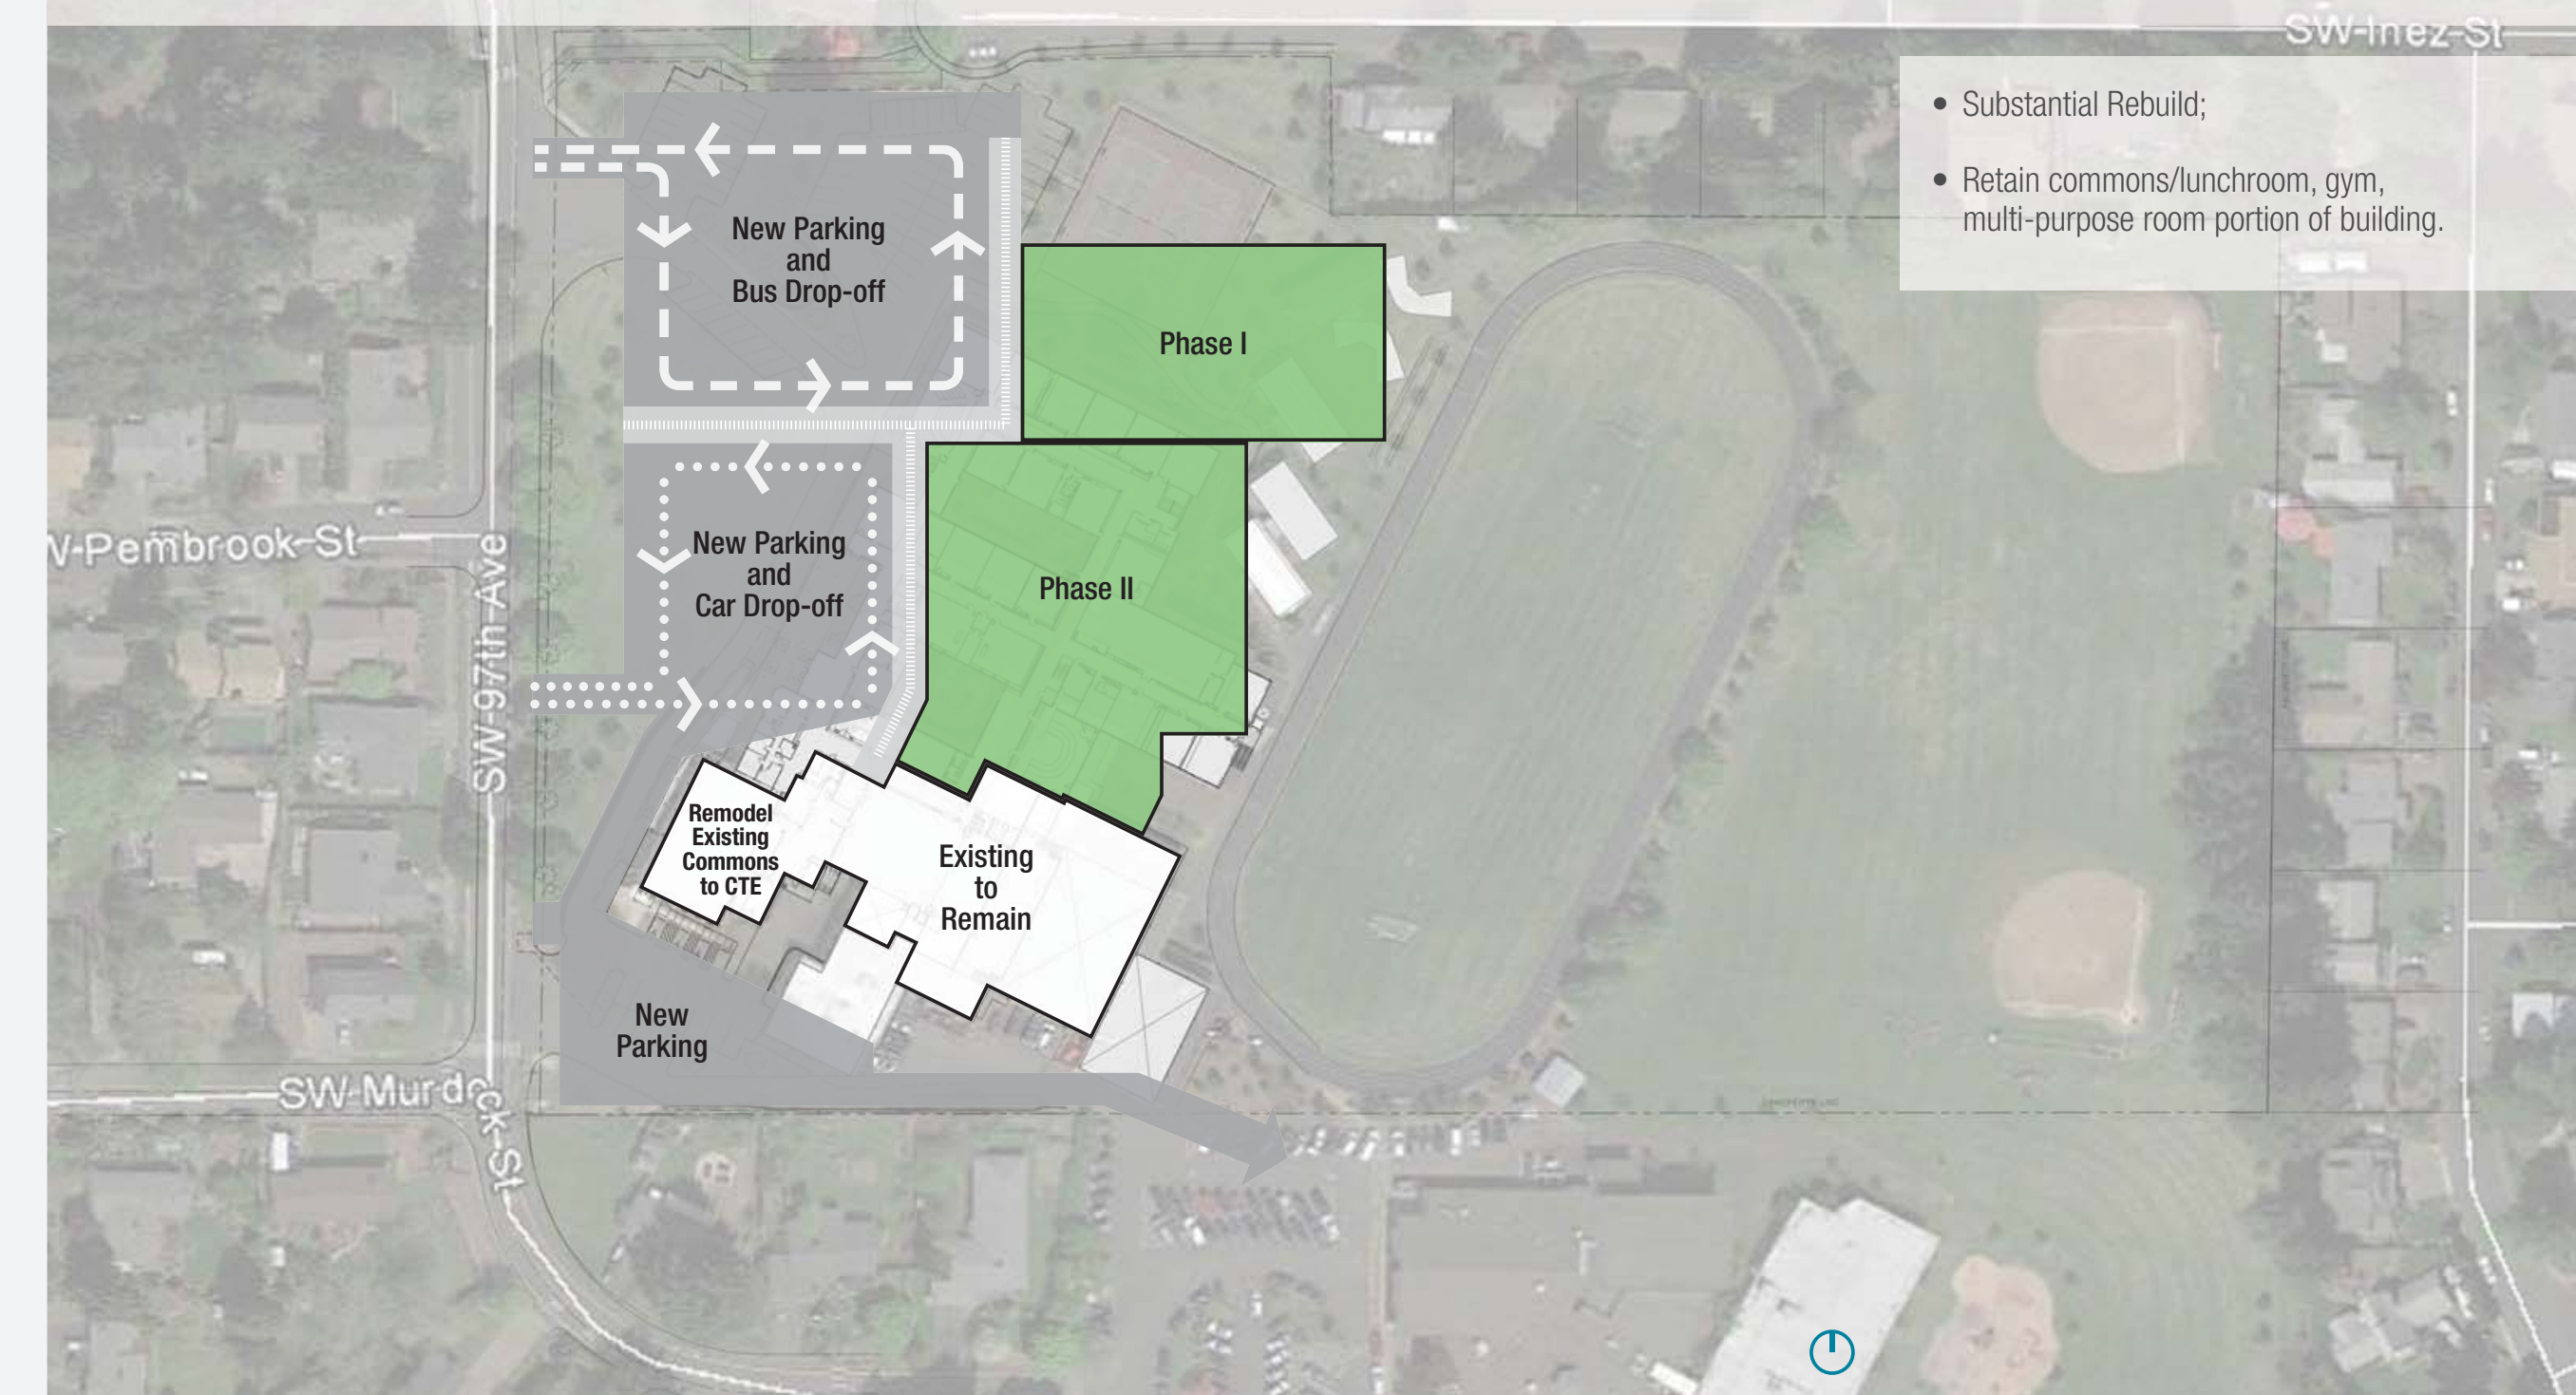

TIGARD-TUALATIN SCHOOL DISTRICT FACILITY PLANNING 2016

